

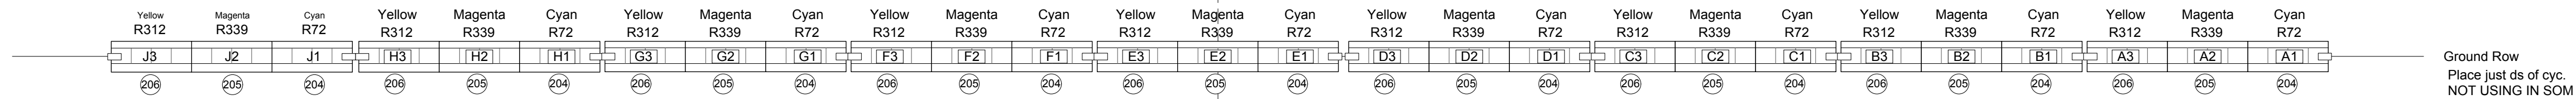
 
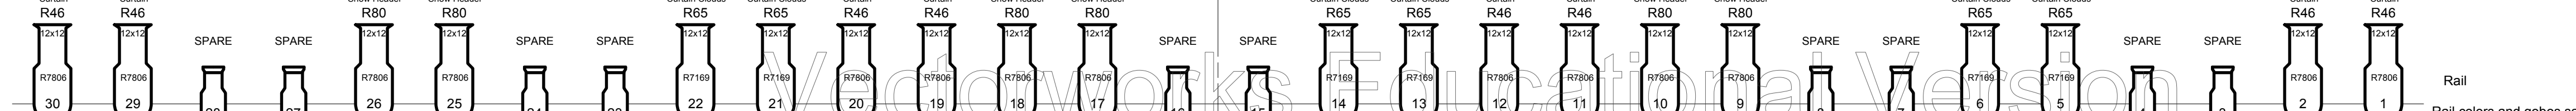
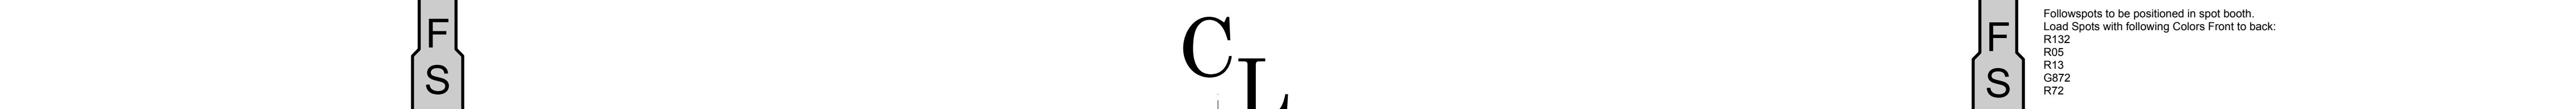
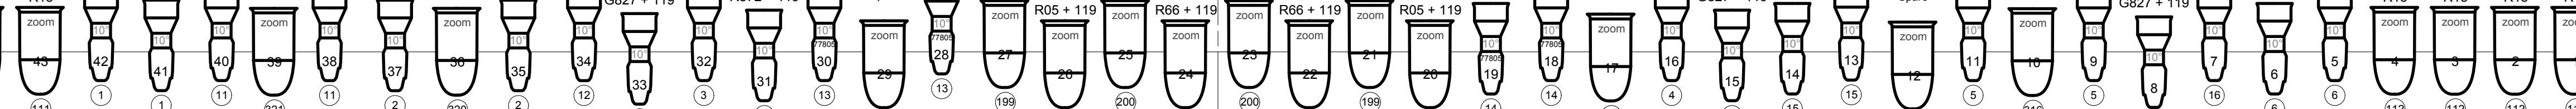
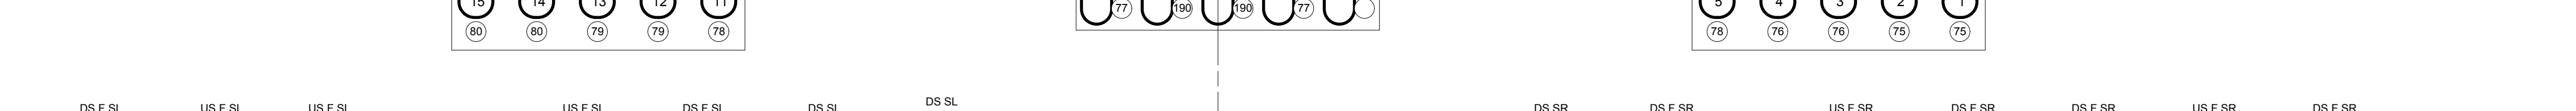
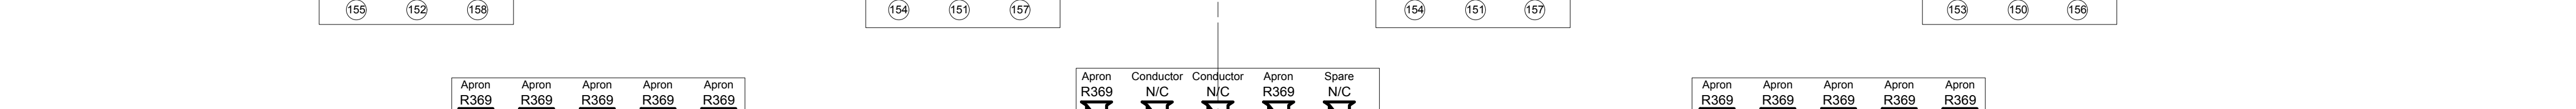
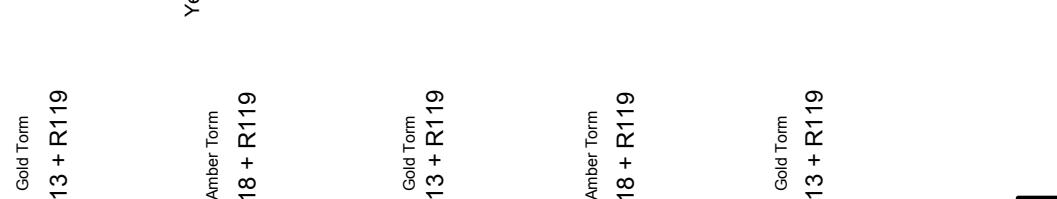
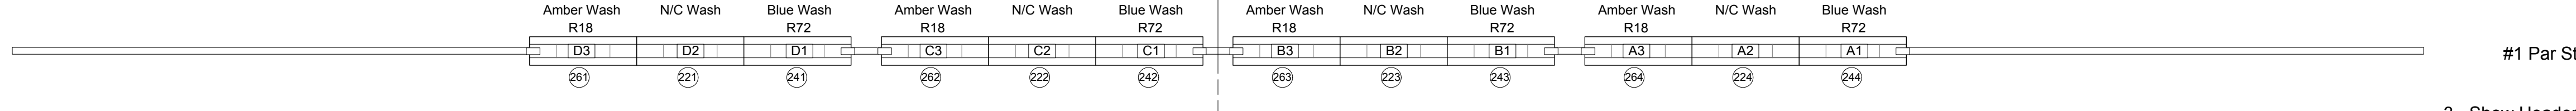
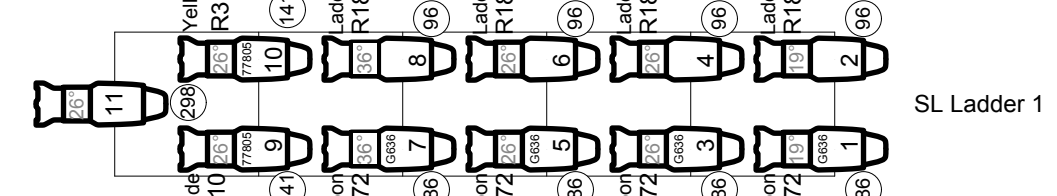
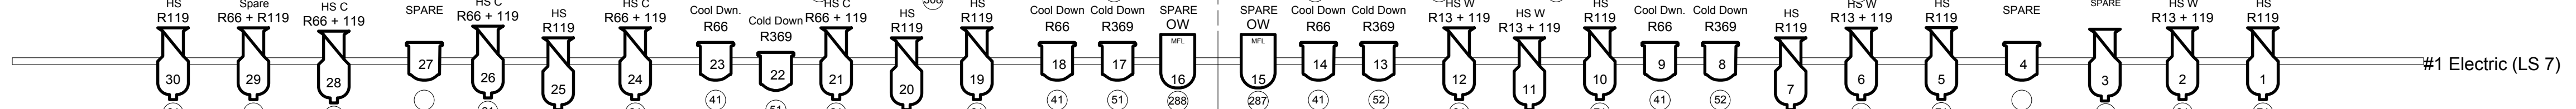
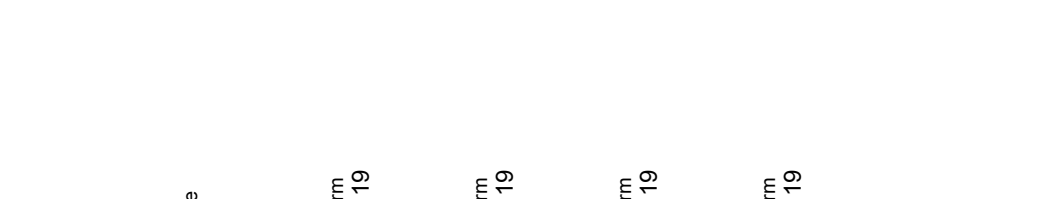
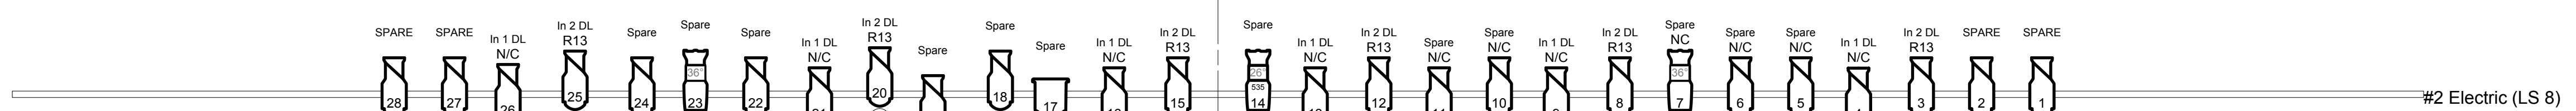
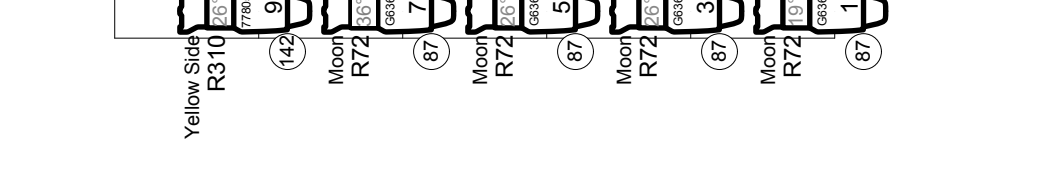
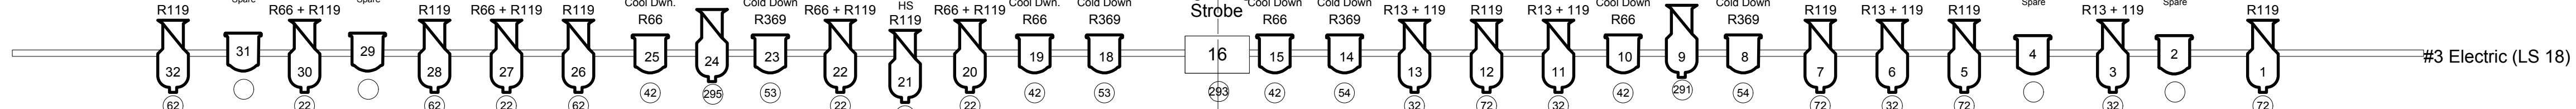
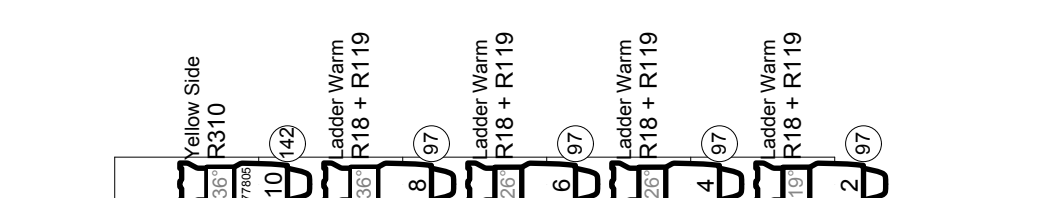
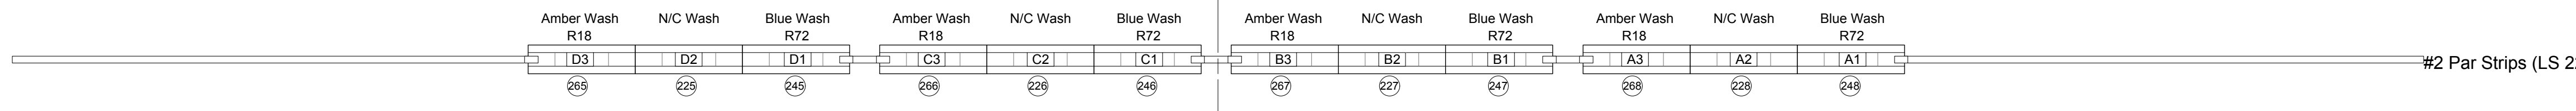
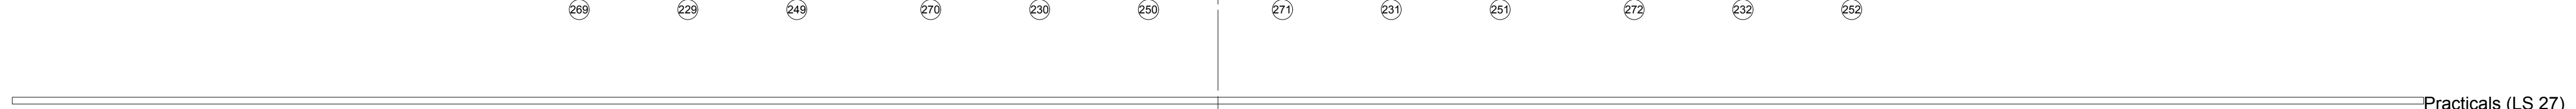
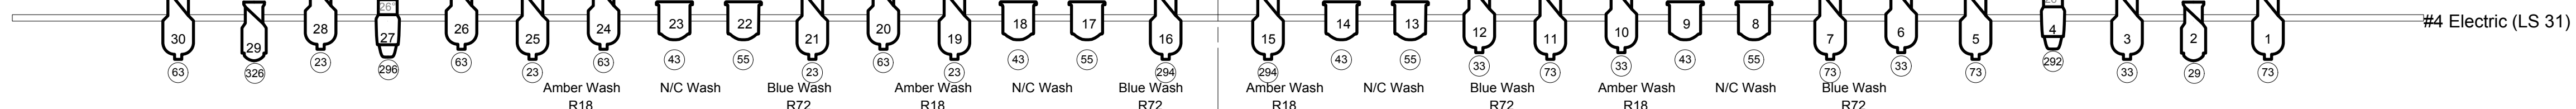
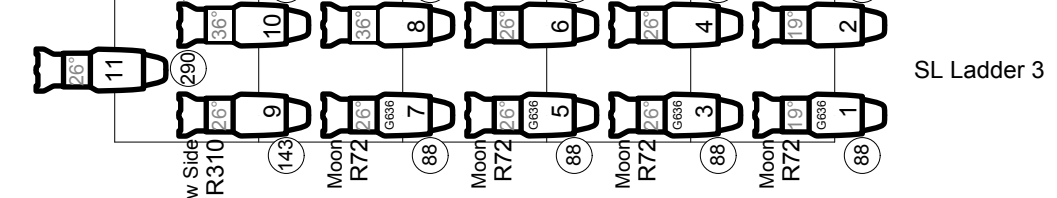
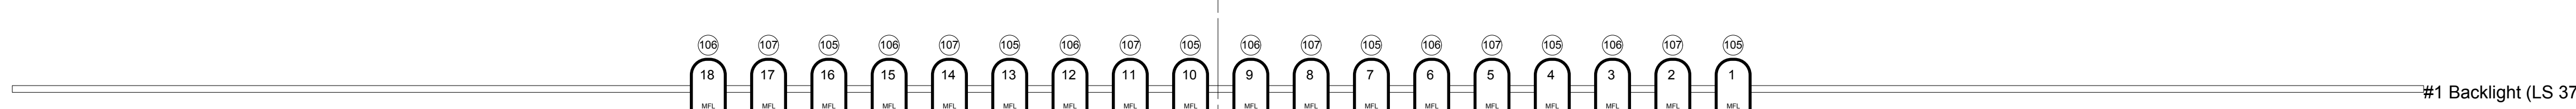
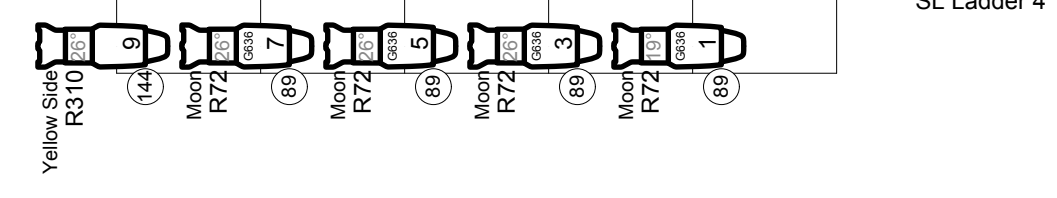
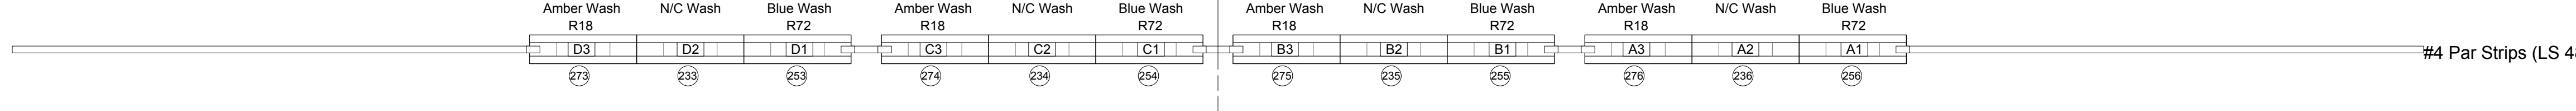
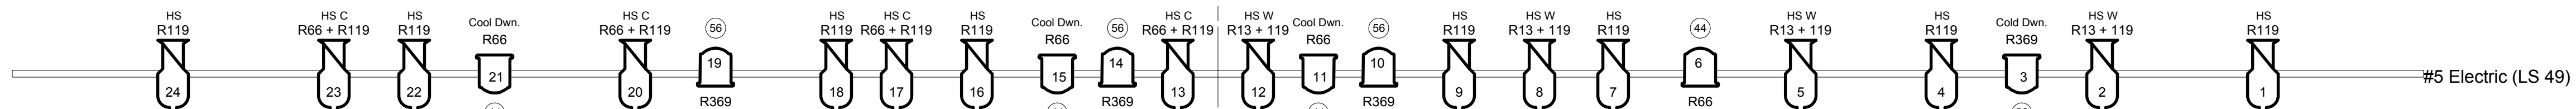
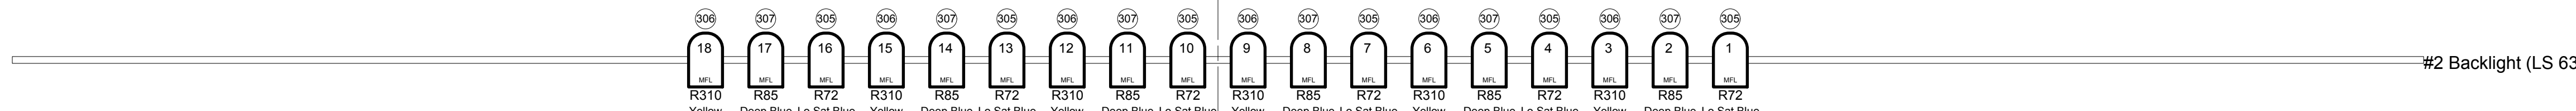


CYC

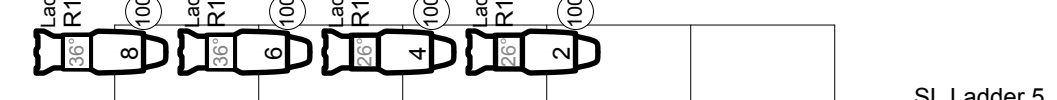

Ground Row
Place just ds of cyc.
NOT USING IN SOM

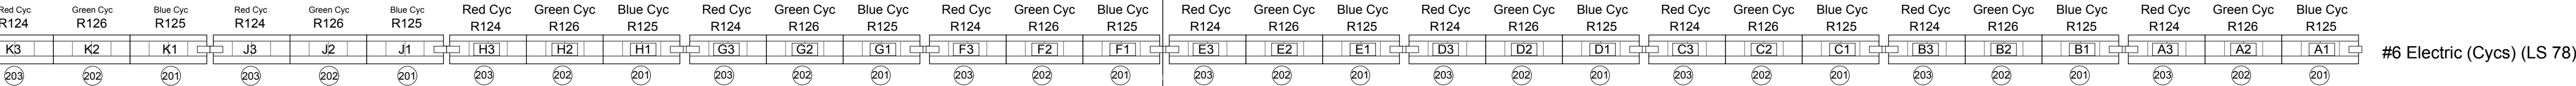

INSTRUMENTS	
	Par 64 MFL - 1kw
	Berkey - 750w
	8" Fresnels - 1kw
	All 360Q 6x12 - 750w
	Source 4 36deg
	Source 4 26deg
	Source 4 19deg
	All 360Q 6x9 - 750w
	All 360Q 6x22 - 750w
	StrandCentury 6x12 - 750w
	12x12 Axial - 1kw
	Colortran Zoom - 1kw
	Source 4 10deg - 750w
	10x12 Axial - 1kw
	8" Striplight
	6" Cyc Light

LEGEND	
	Purpose
	Color
	Unit Number
	Channel

THIS DRAWING REPRESENTS VISUAL CONCEPTS AND CONSTRUCTION SUGGESTIONS ONLY. THE DESIGNER IS UNQUALIFIED TO DETERMINE THE ELECTRICAL OR STRUCTURAL APPROPRIATENESS OF THIS DESIGN AND WILL NOT ASSUME THE RESPONSIBILITY FOR IMPROPER ENGINEERING, CONSTRUCTION, OR USE. ALL MATERIALS AND CONSTRUCTION MUST MEET THE MOST STRINGENT LOCAL FIRE SAFETY CODES.

LIGHT PLOT	
VENUE	ARTPARK
PRODUCTION	<i>The Sound of Music</i>
DIRECTOR	RANDY KRAMER
LIGHTING DESIGNER	LYNNE M. KOSCIELNIAK
ASSISTANT TO THE LIGHTING DESIGNER	Dawn Burlingame
DRAWN BY	L. M. Koscielniak
SCALE	3/8" = 1'-0"
DATE	June 26, 2013