


Production Title		Tech Pack	
Drawing Title		Groundplan	
Designer	NA	Director	NA
Drawn By	Lynne Koscielniak	Scale	1/8" = 1'0"
Venue	ArtPark	Drawing No.	Sht-1 of 2
Date	02/16/16		
CAD File Name		ArtParkTechPack.vwx	

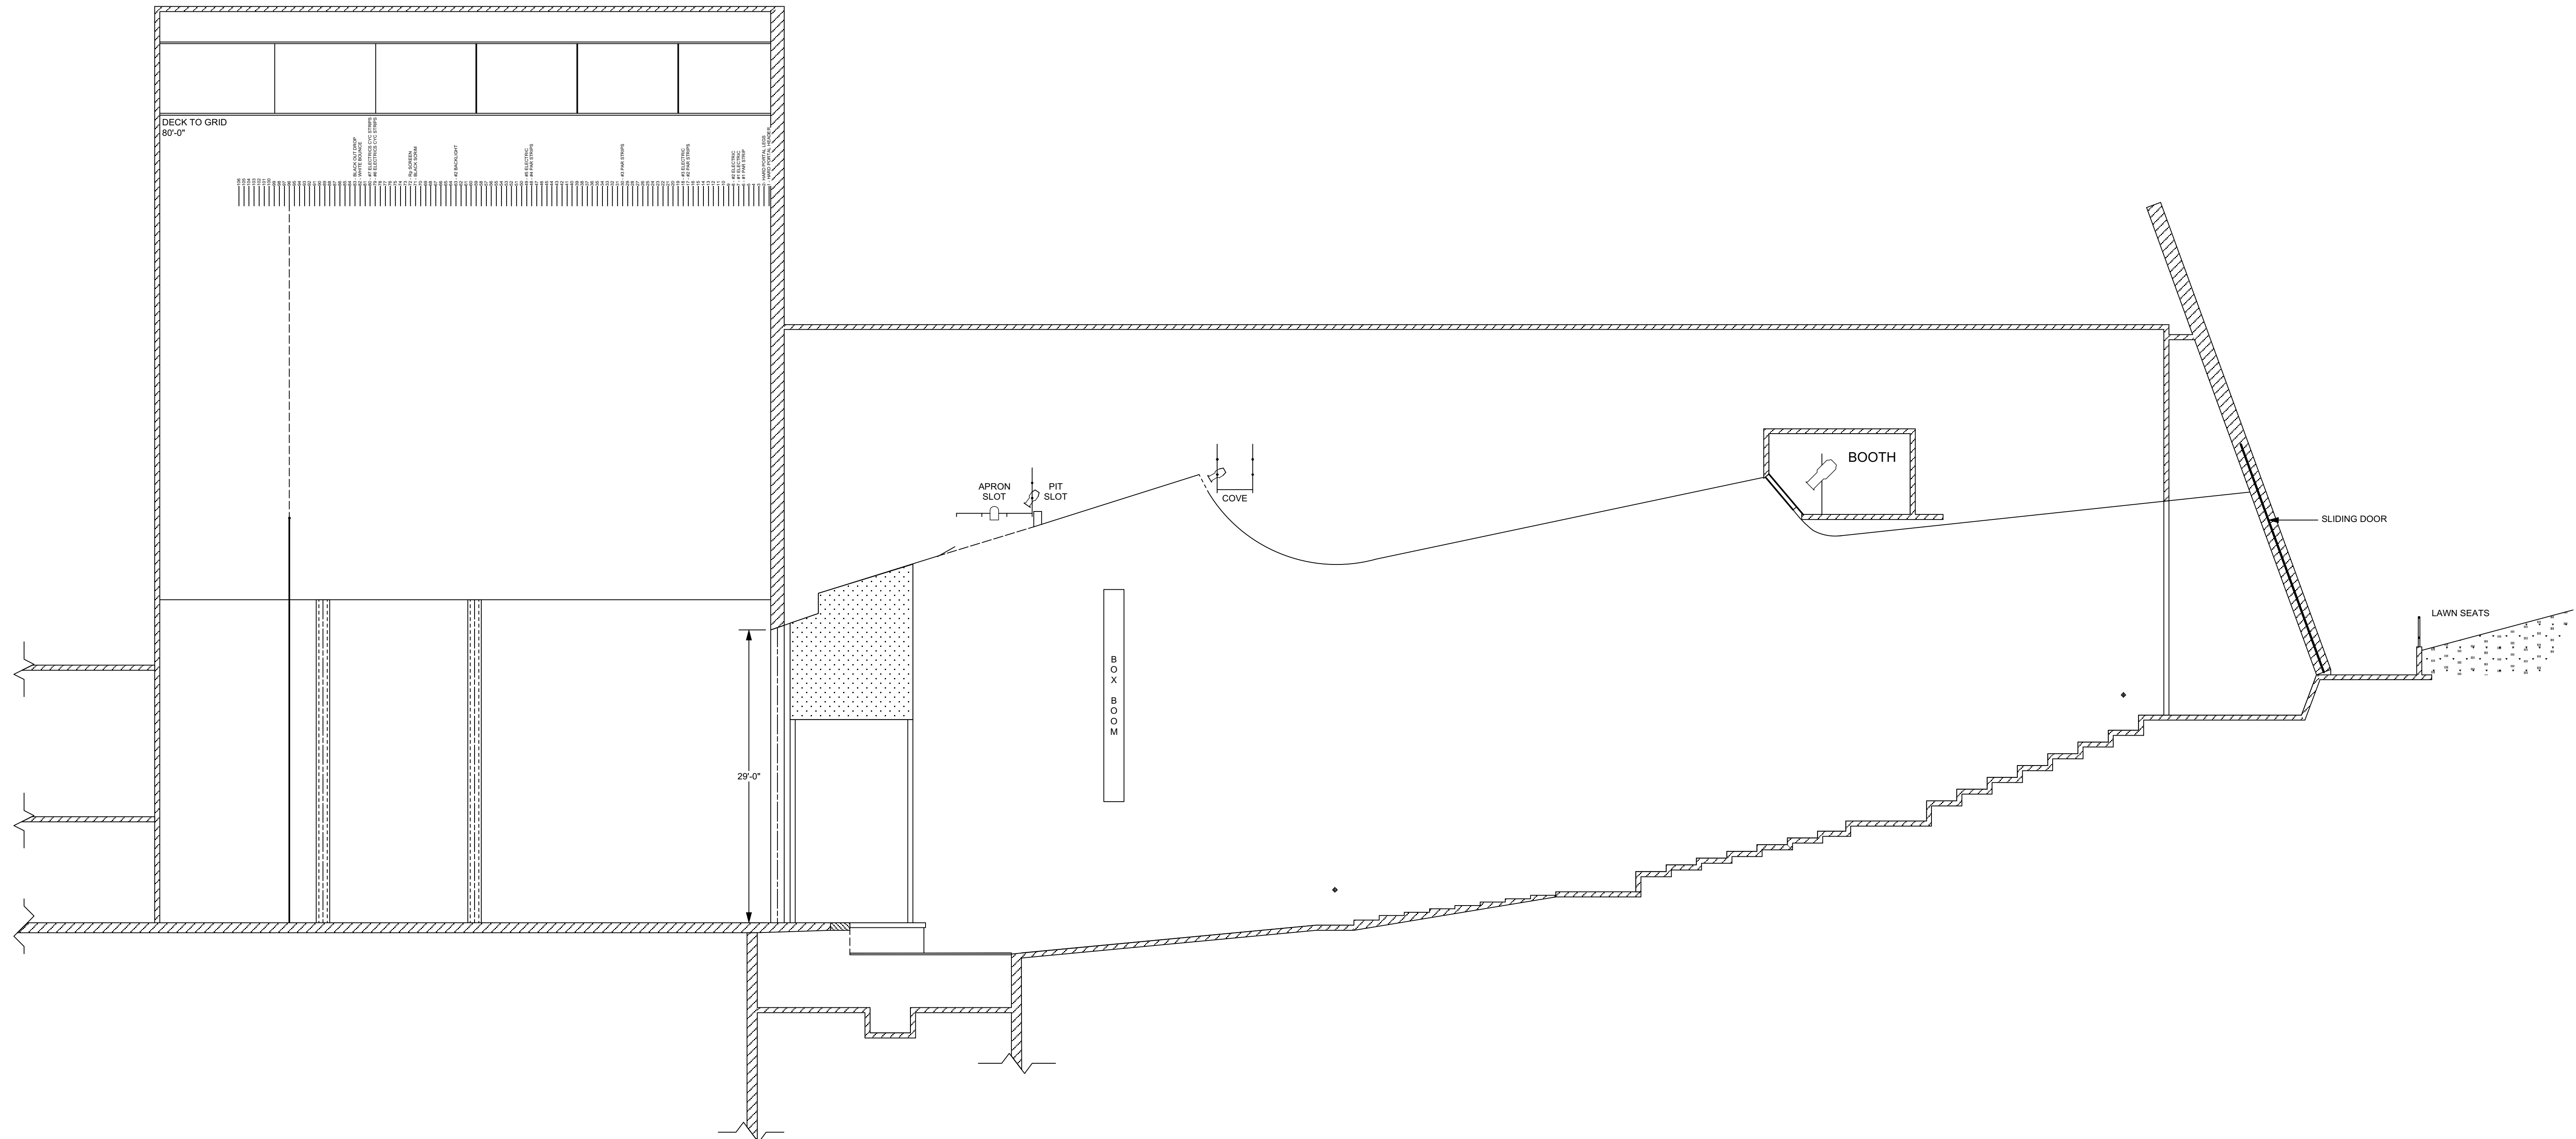

Production Title		Tech Pack	
Drawing Title		Section	
Designer	NA	Director	NA
Drawn By	Lynne Koscielniak	Scale	1/8" = 1'0"
Venue	ArtPark	Drawing No.	Sht-2 of 2
Date	02/16/16		
CAD File Name		ArtParkTechPack.vwx	