
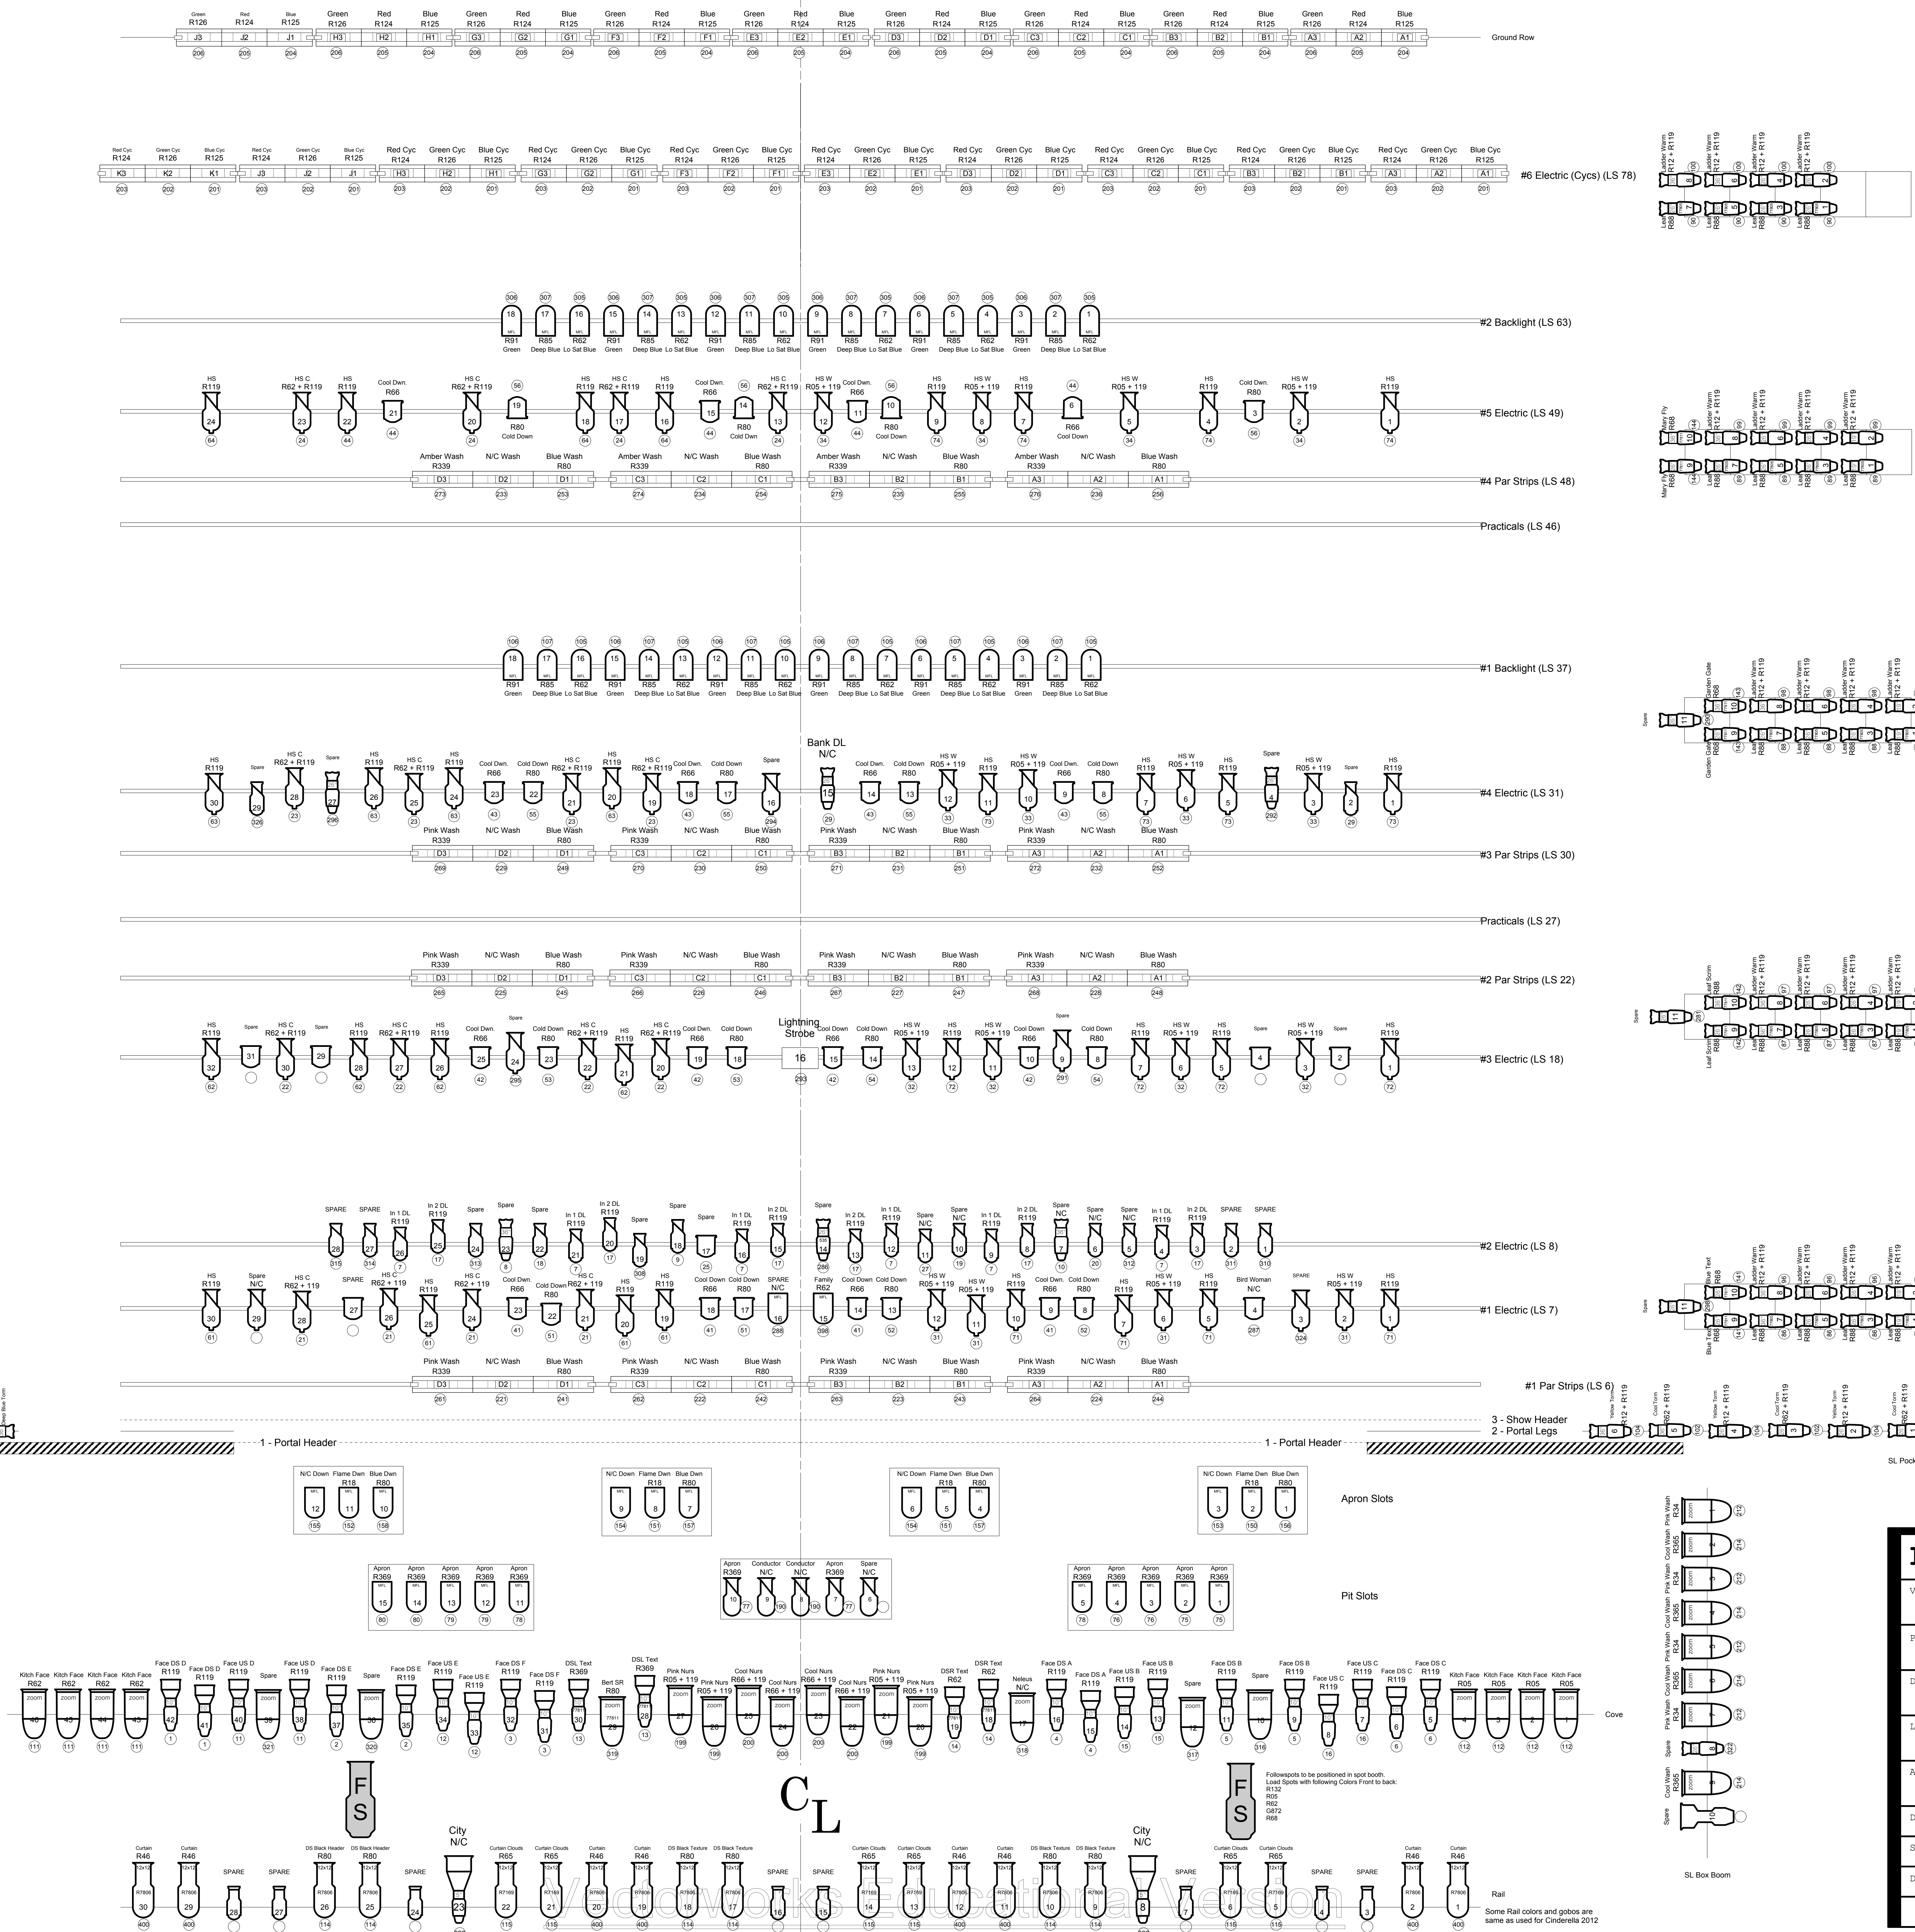


CYC

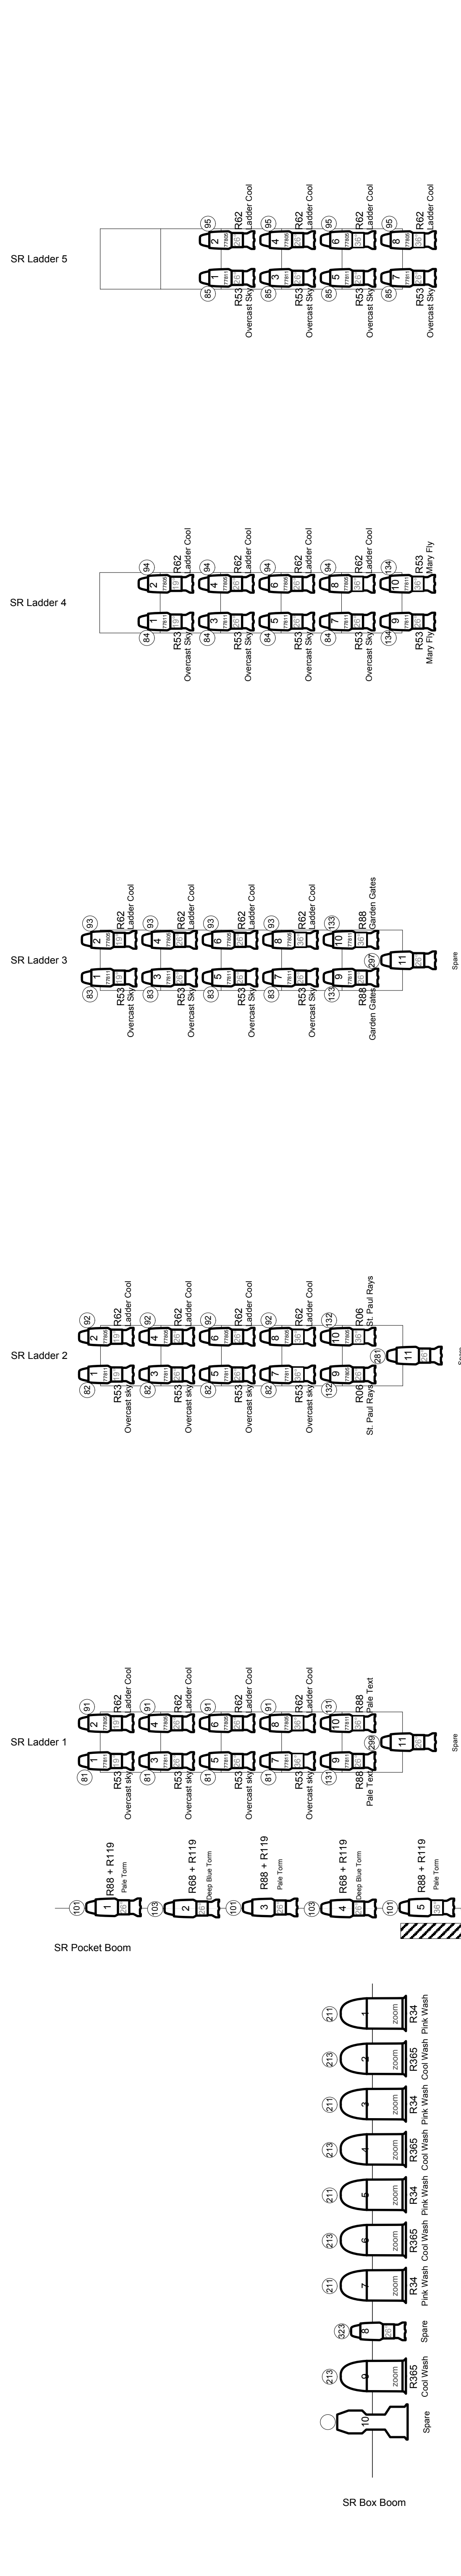

INSTRUMENTS

- Par 64 MFL - 1kw
- Berkey - 750w
- 8" Fresnels - 1kw
- All 360Q 6x12 - 750w
- Source 4 36deg
- Source 4 26deg
- Source 4 19deg
- All 360Q 6x9 - 750w
- All 360Q 6x22 - 750w
- StrandCentury 6x12 - 750w
- 12x12 Axial - 1kw
- Colortran Zoom - 1kw
- Source 4 10deg - 750w
- 10x12 Axial - 1kw
- 8" Striplight
- 6" Cyc Light

LEGEND

Purpose  
Color  
Gobo  
Unit Number  
Channel

THIS DRAWING REPRESENTS VISUAL CONCEPTS AND CONSTRUCTION SUGGESTIONS ONLY. THE DESIGNER IS UNQUALIFIED TO DETERMINE THE ELECTRICAL OR STRUCTURAL APPROPRIATENESS OF THIS DESIGN AND WILL NOT ASSUME THE RESPONSIBILITY FOR IMPROPER ENGINEERING, CONSTRUCTION, OR USE. ALL MATERIALS AND CONSTRUCTION MUST MEET THE MOST STRINGENT LOCAL FIRE SAFETY CODES.

**L I G H T P L O T**

VENUE: ARTPARK

PRODUCTION: *Mary Poppins*

DIRECTOR: RANDY KRAMER

LIGHTING DESIGNER: LYNNE M. KOSCIELNIAK

ASSISTANT TO THE LIGHTING DESIGNER: Dym Burlingame

DRAWN BY: L. M. Koscielniak

SCALE: 3/8" = 1'-0"

DATE: July 22, 2014

Some Rail colors and gobos are same as used for Cinderella 2012

PAGE 1 OF 1